



FACADE EE

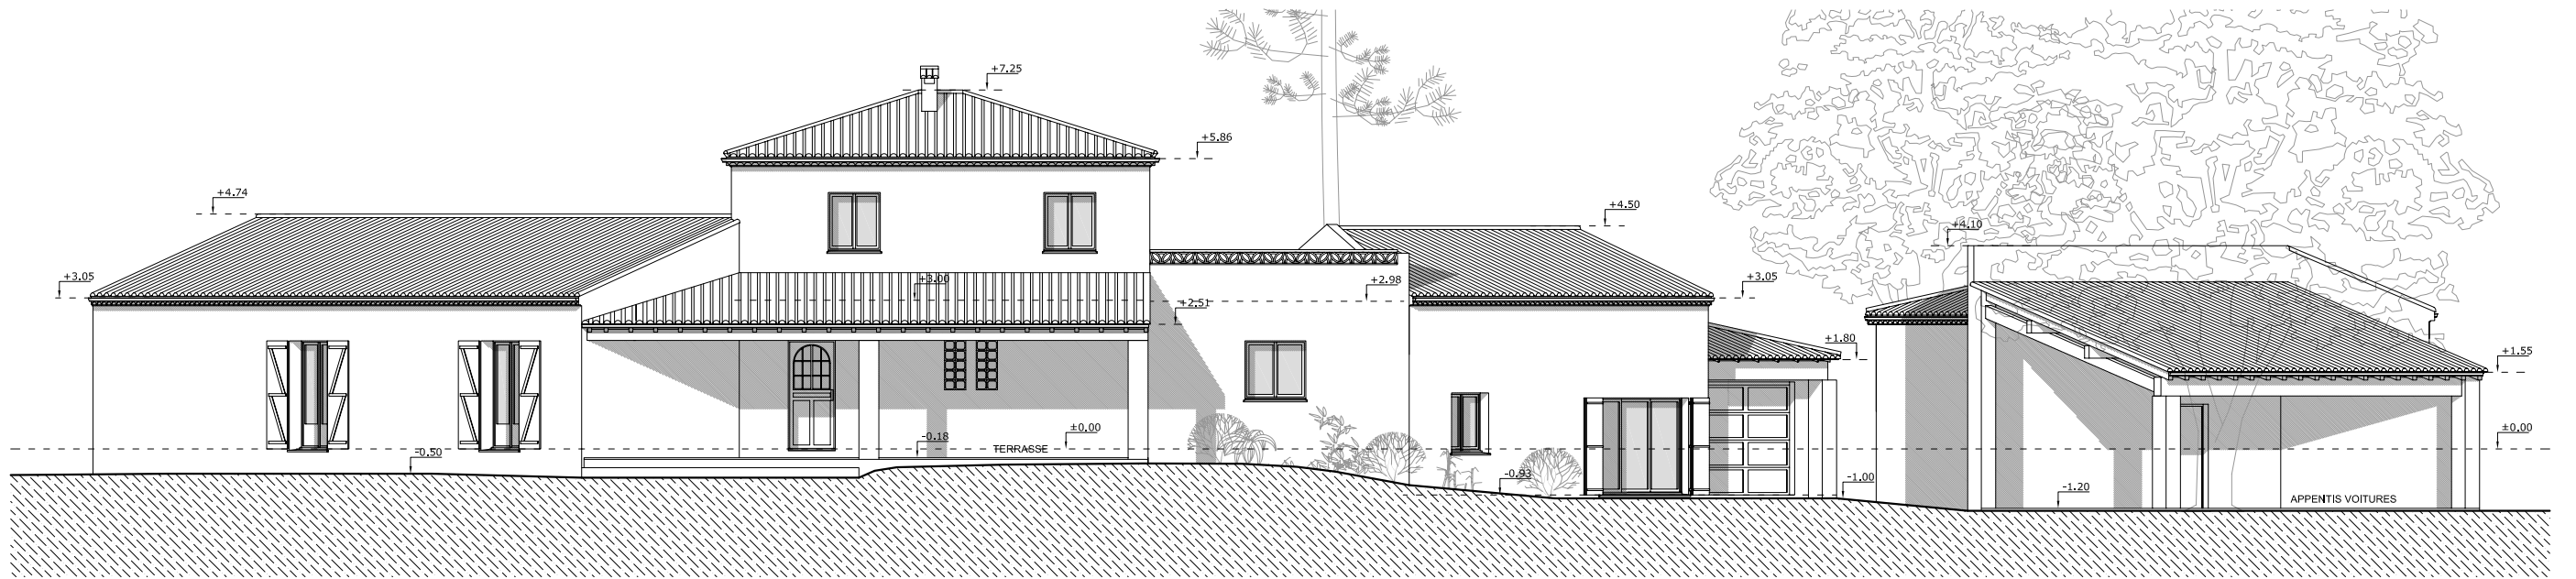

FACADE FF

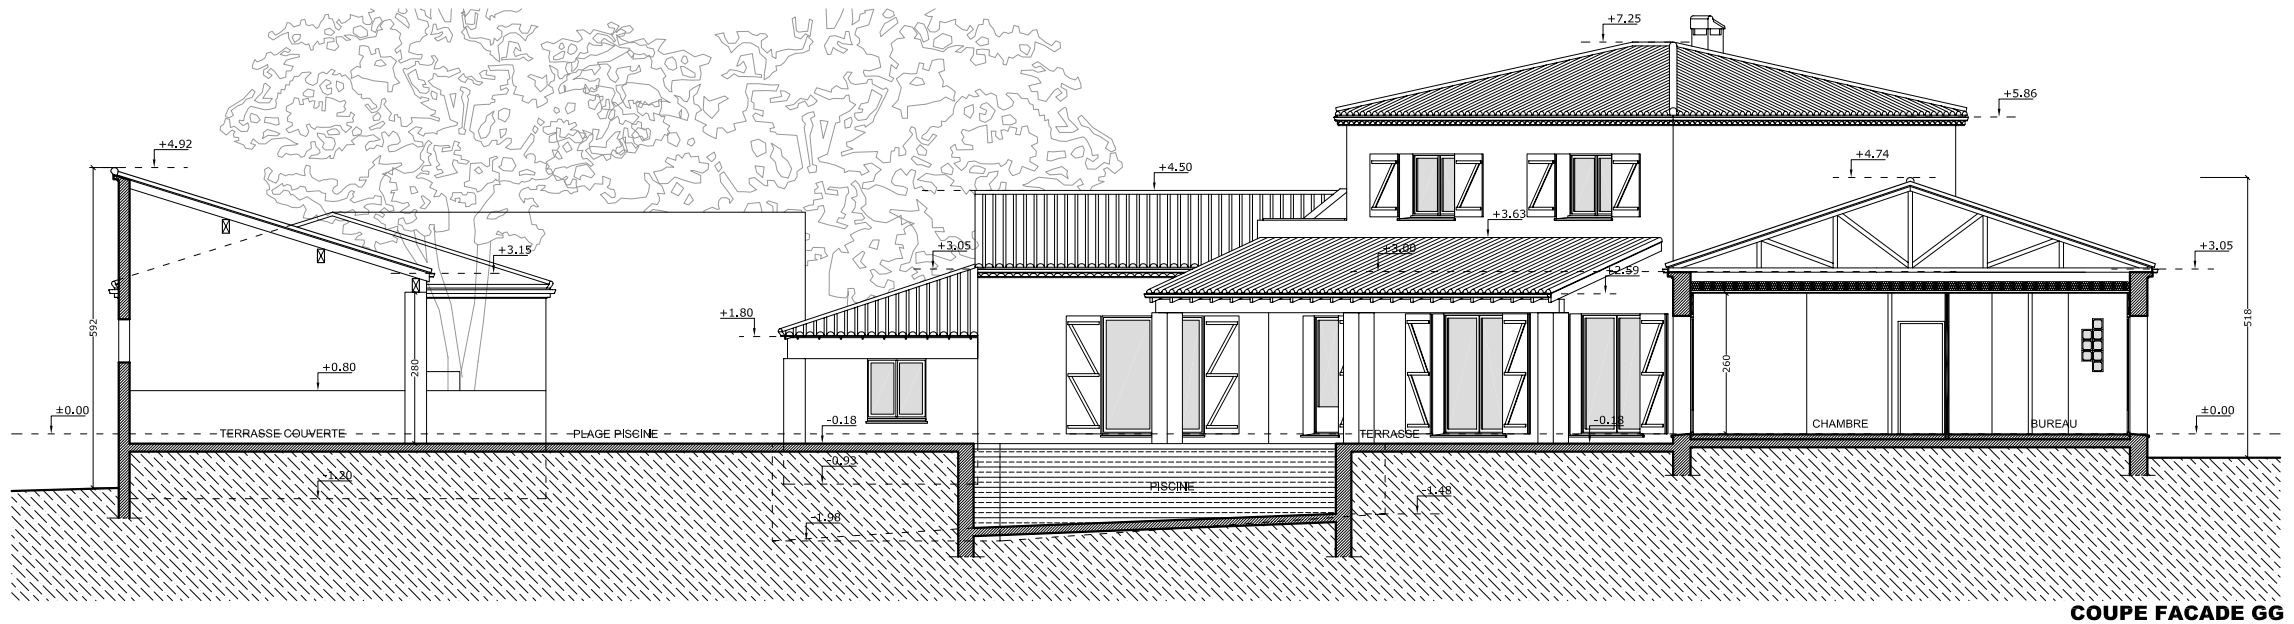

COUPE FACADE GG